




PLAN VIEW

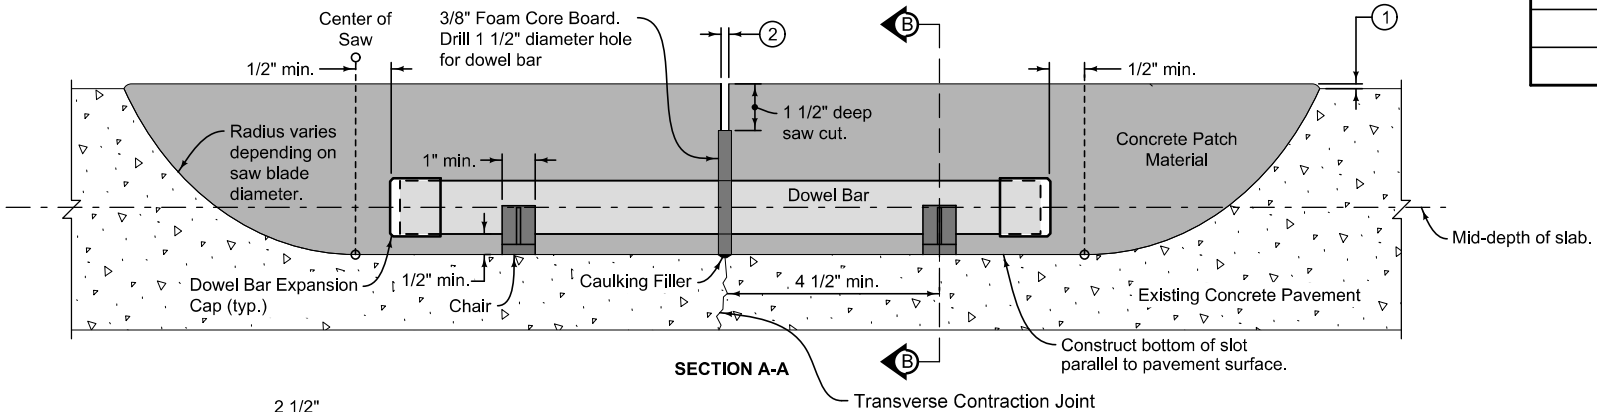

SECTION A-A

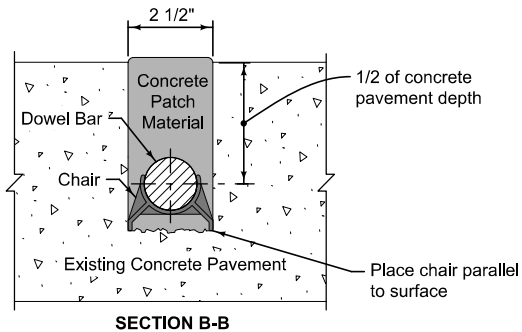


SECTION B-B

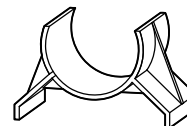

CHAIR DETAIL

- ① Extend concrete patch material 1/8" above existing concrete surface for projects to be diamond ground; construct flush if diamond grinding is not required.
- ② Sawcut joint width 3/16" min to 5/16" max. Saw after concrete patch material has set.

DOWEL BAR DIAMETER	
Pavement Thickness (inches)	Diameter (inches)
8 to 9½	1¼
>10	1½

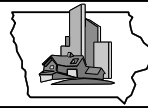	REVISION 2   2023 Edition
	<b>7040.106</b> SHEET 1 of 1
SUDAS Standard Specifications	
<b>DOWEL BAR RETROFIT</b>	