


SUDAS STANDARD SPECIFICATIONS

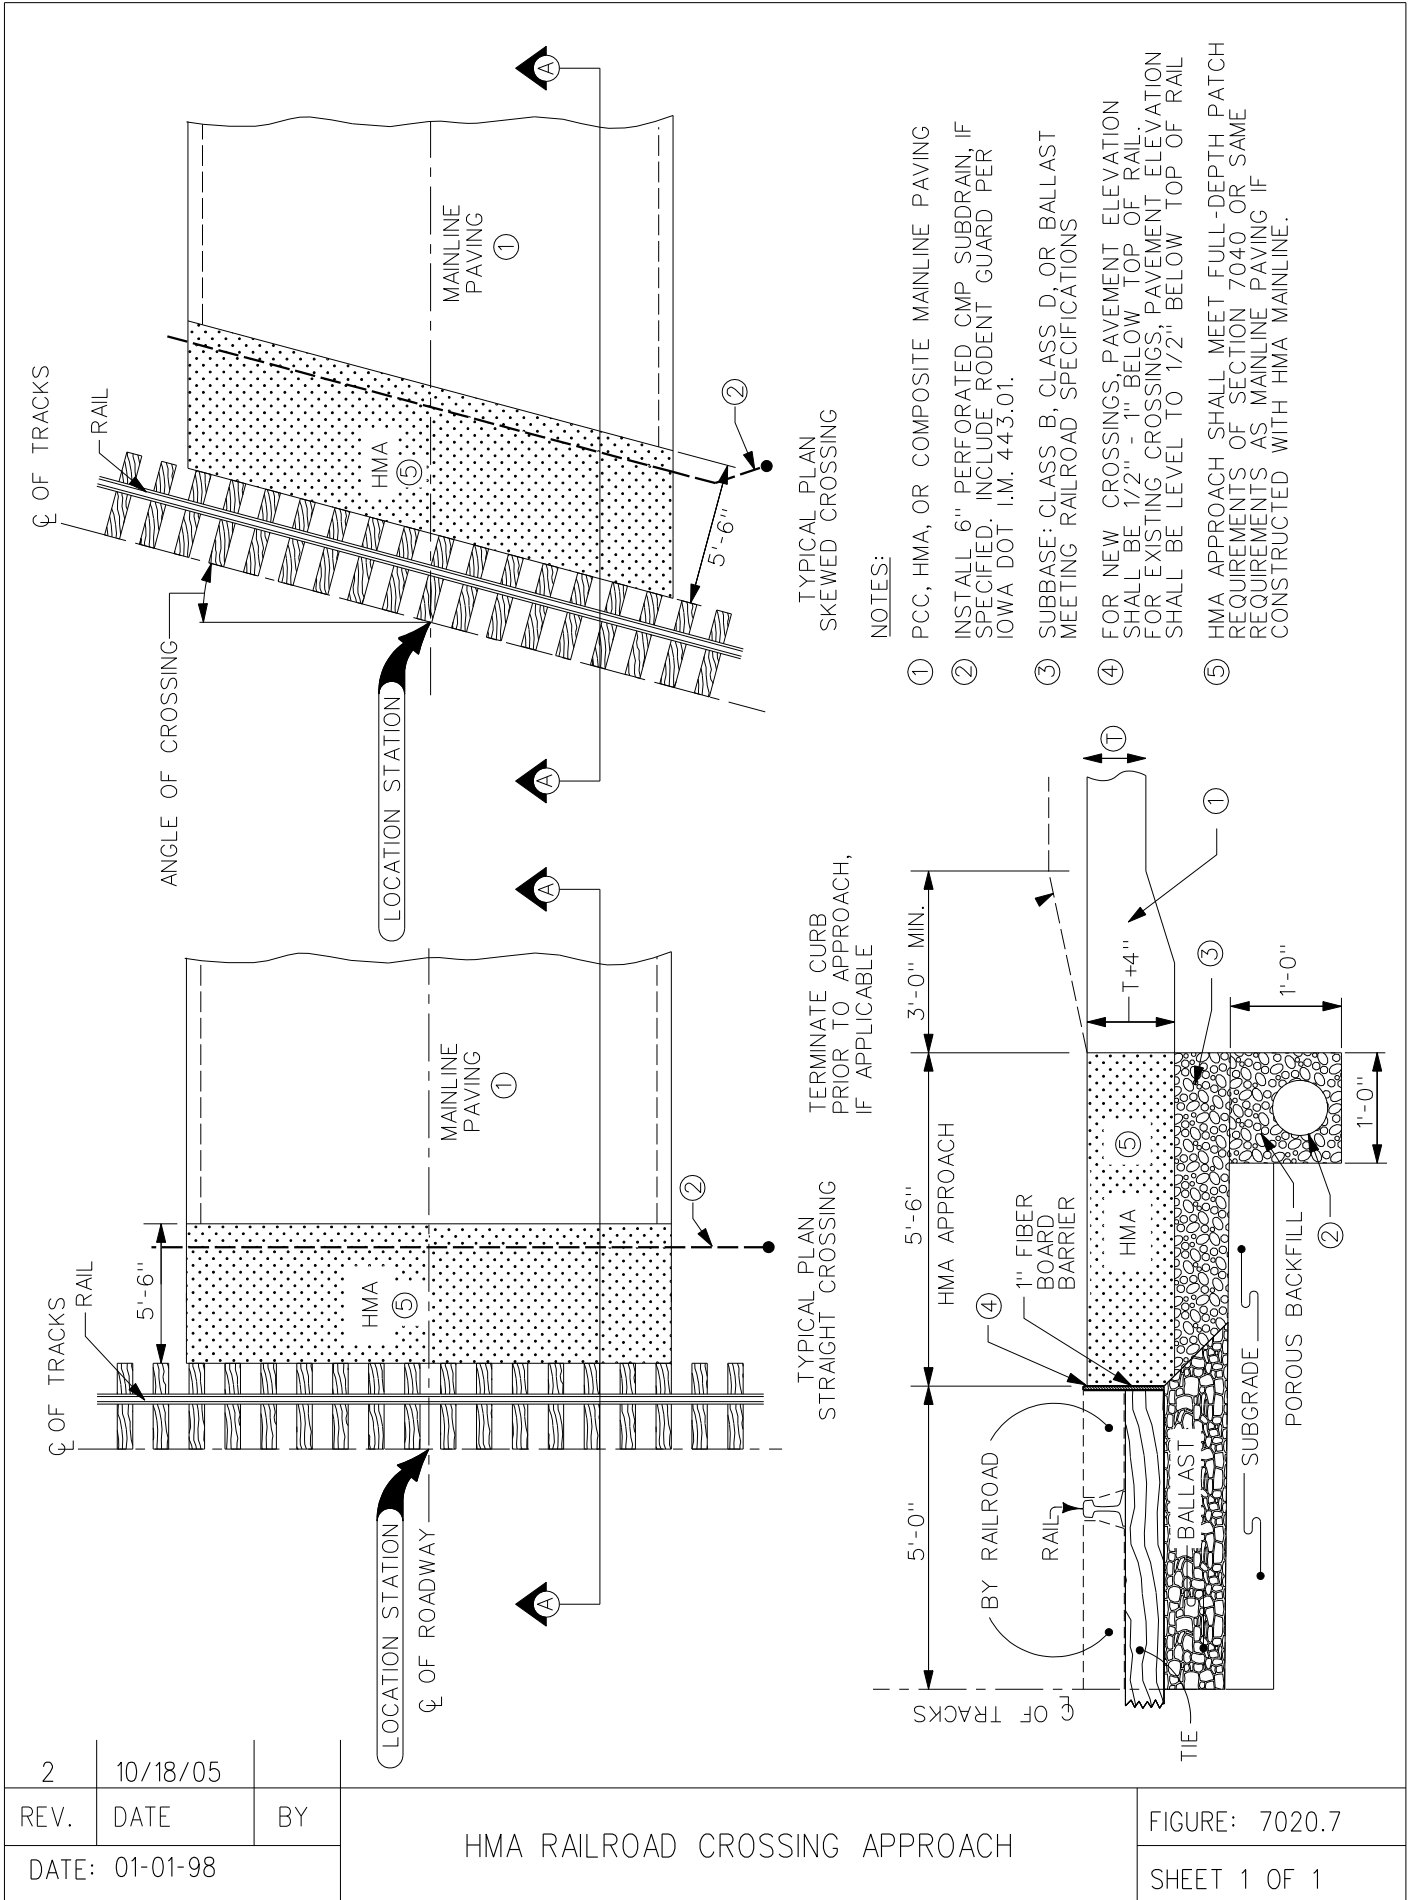

2	10/18/05	
REV.	DATE	BY
DATE: 01-01-98		

HMA RAILROAD CROSSING APPROACH

FIGURE: 7020.7

SHEET 1 OF 1