


Compost blanket may be vegetated or unvegetated as specified in the contract documents.

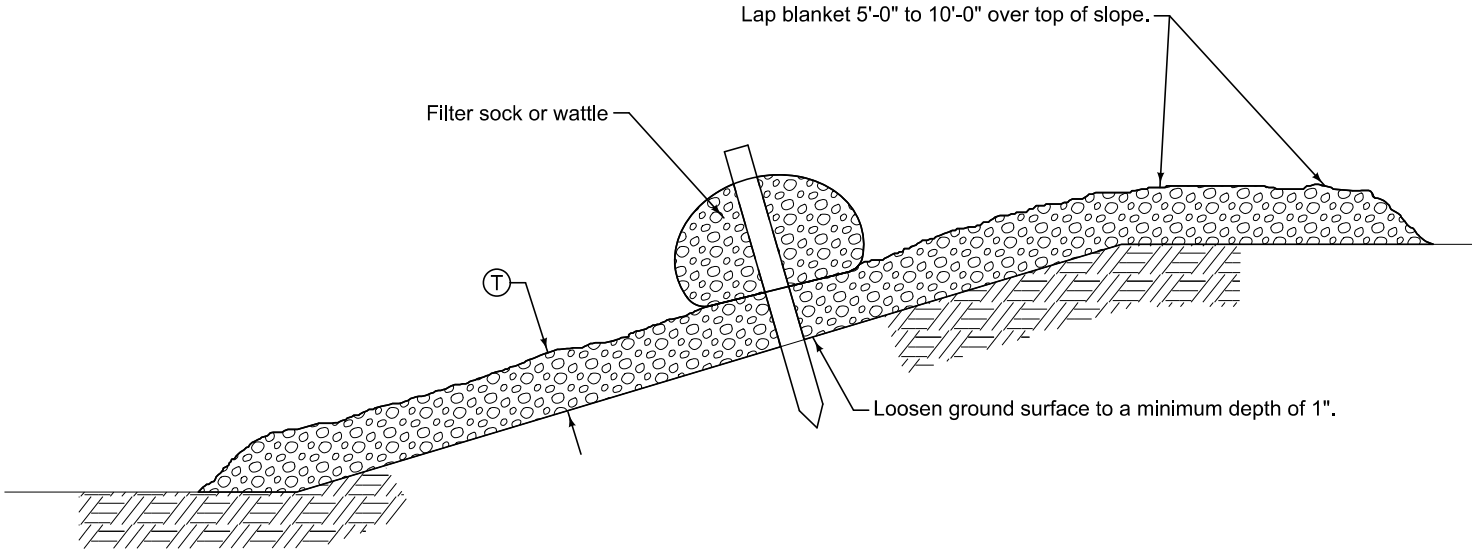

COMPOST BLANKET DETAIL

MINIMUM COMPOST BLANKET THICKNESS

SLOPE	BLANKET THICKNESS Ⓧ
3:1	3"
≤ 4:1	2"

 SUDAS	REVISION
	3 2025 Edition
	9040.101
SHEET 1 of 1	

SUDAS Standard Specifications

COMPOST BLANKET